





MONTECITO SANITARY DISTRICT

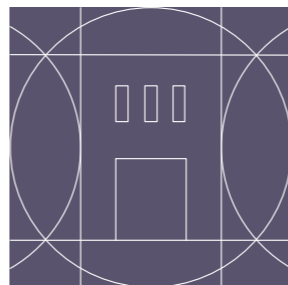

CEARNAL COLLECTIVE
ARCHITECTURE • INTERIOR DESIGN

CHANNEL DRIVE

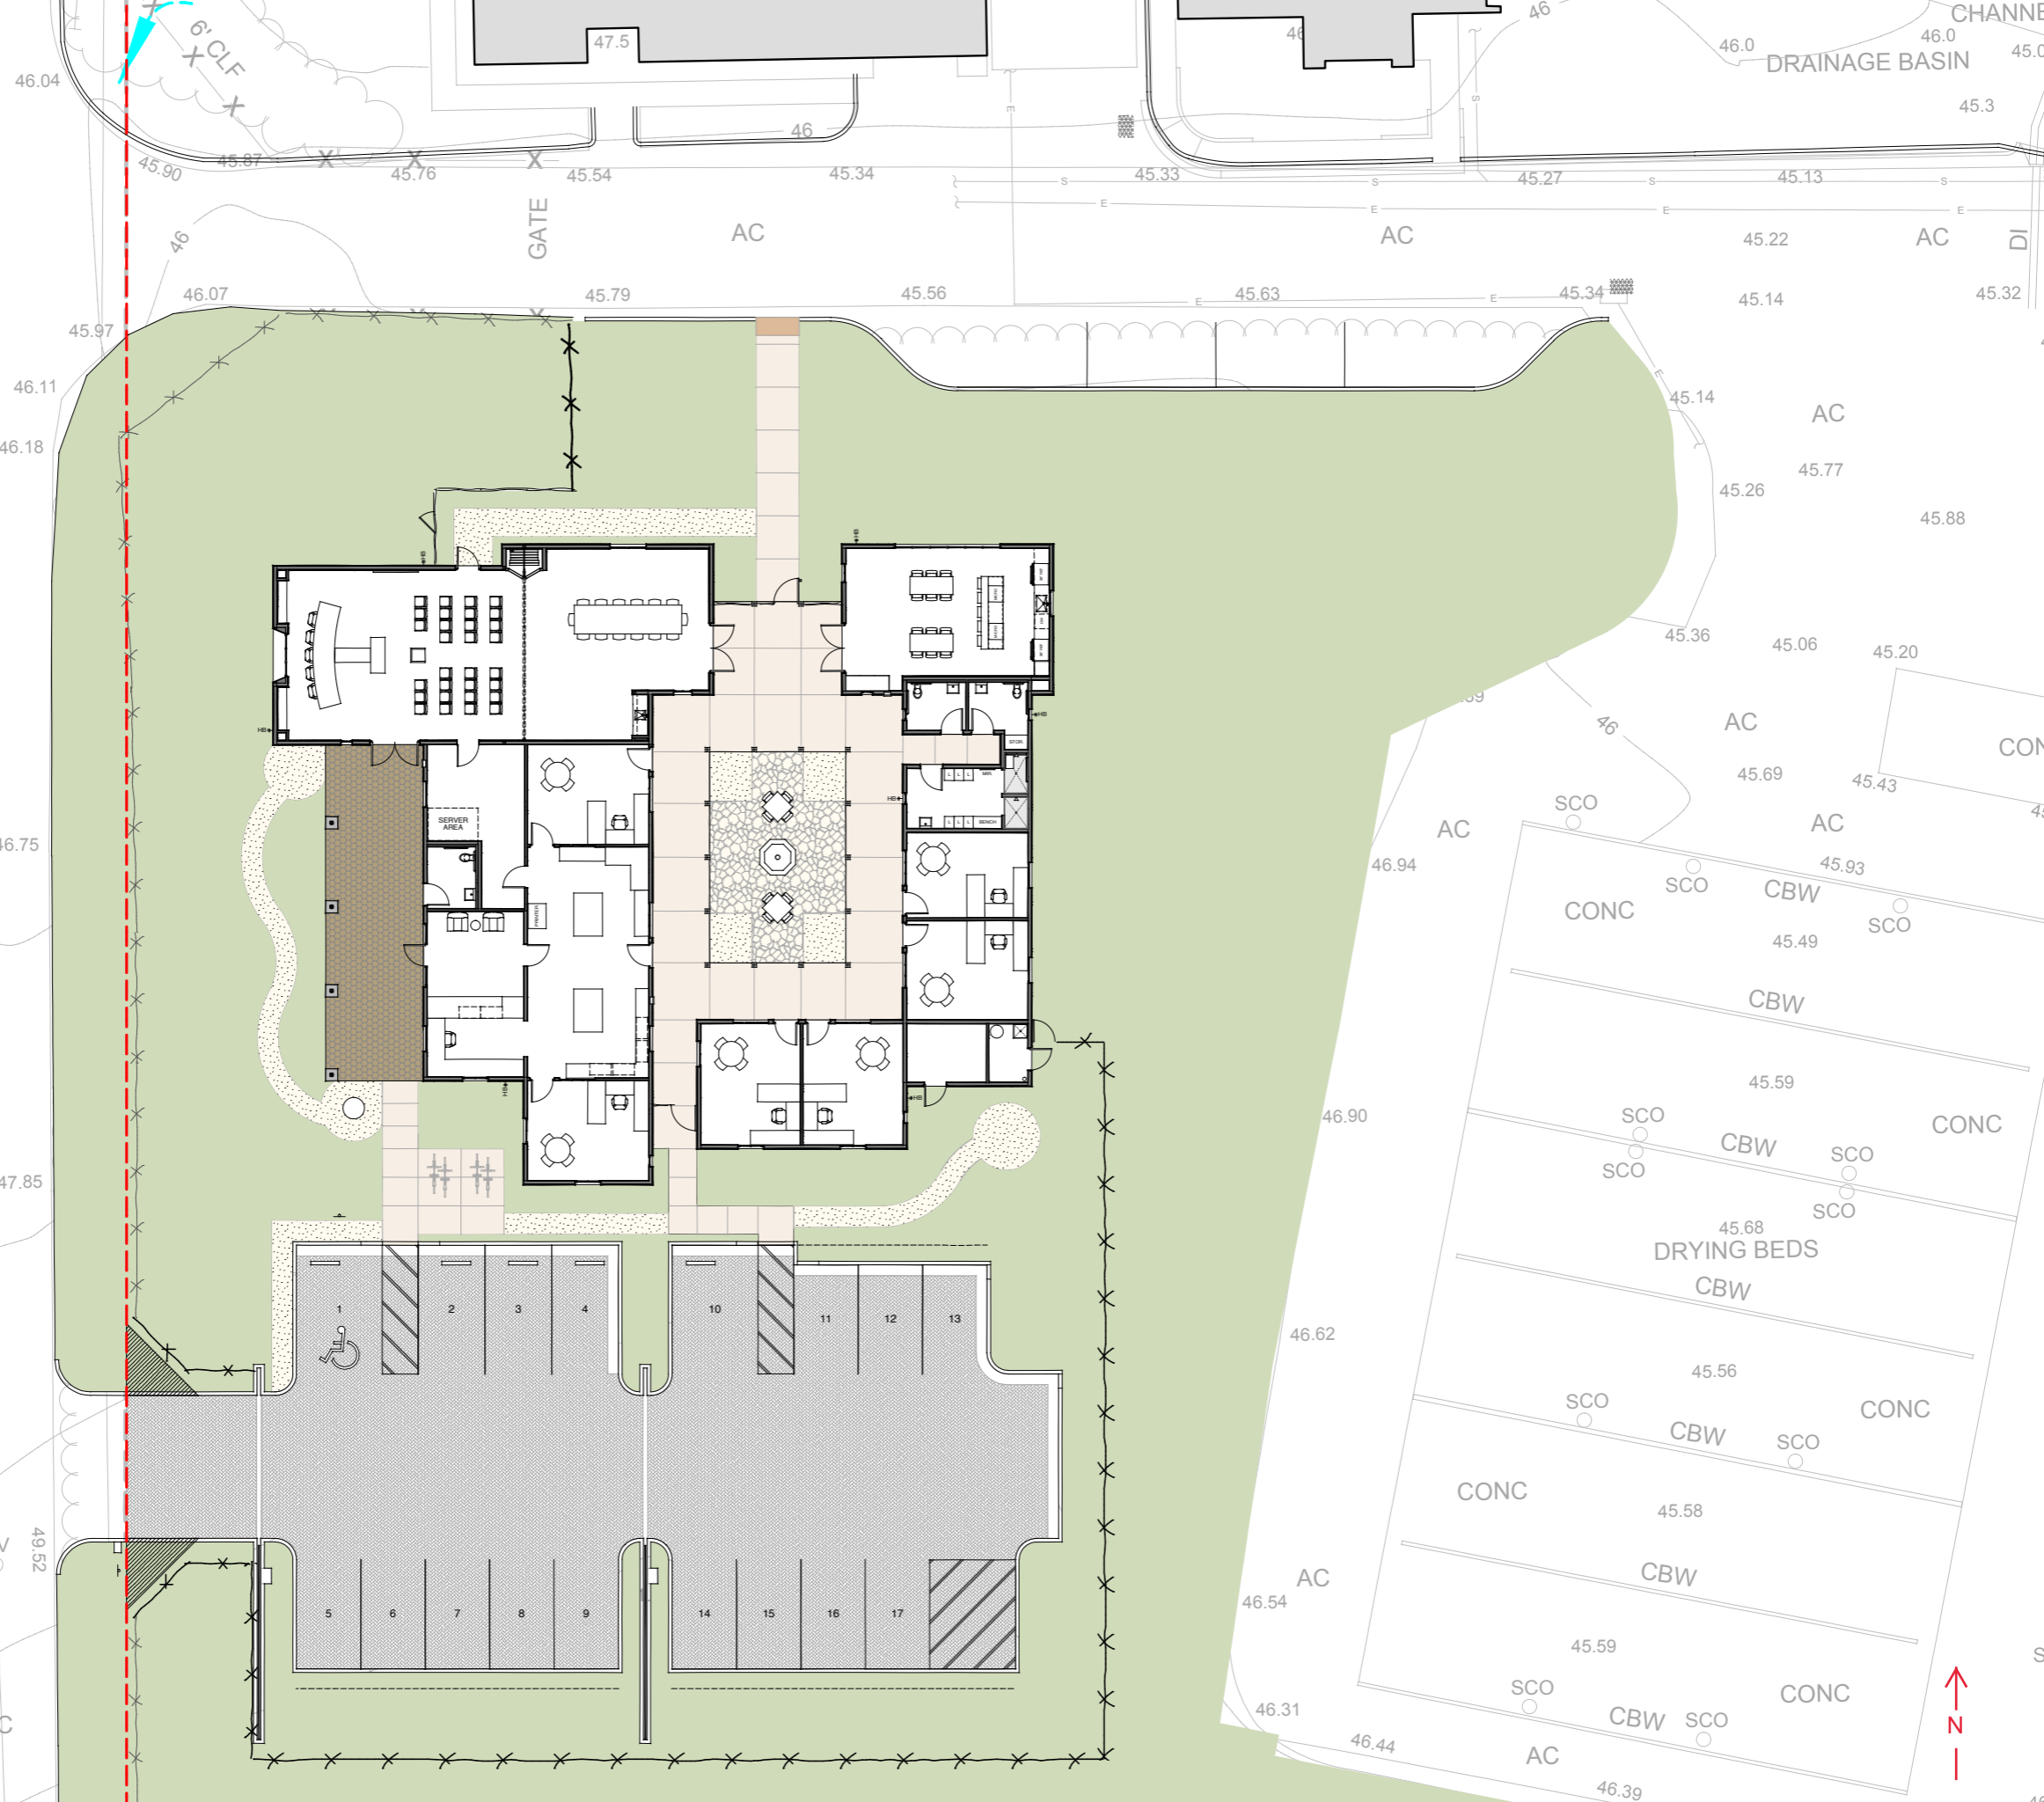



1 WEST ELEVATION
SCALE: 1/8" = 1'-0"



2 NORTH ELEVATION
SCALE: 1/8" = 1'-0"



3 EAST ELEVATION
SCALE: 1/8" = 1'-0"



4 SOUTH ELEVATION
SCALE: 1/8" = 1'-0"





Questions or desire more information?
Contact the District at 805-969-4200 or staff@montsan.org